


FIRE HYDRANT

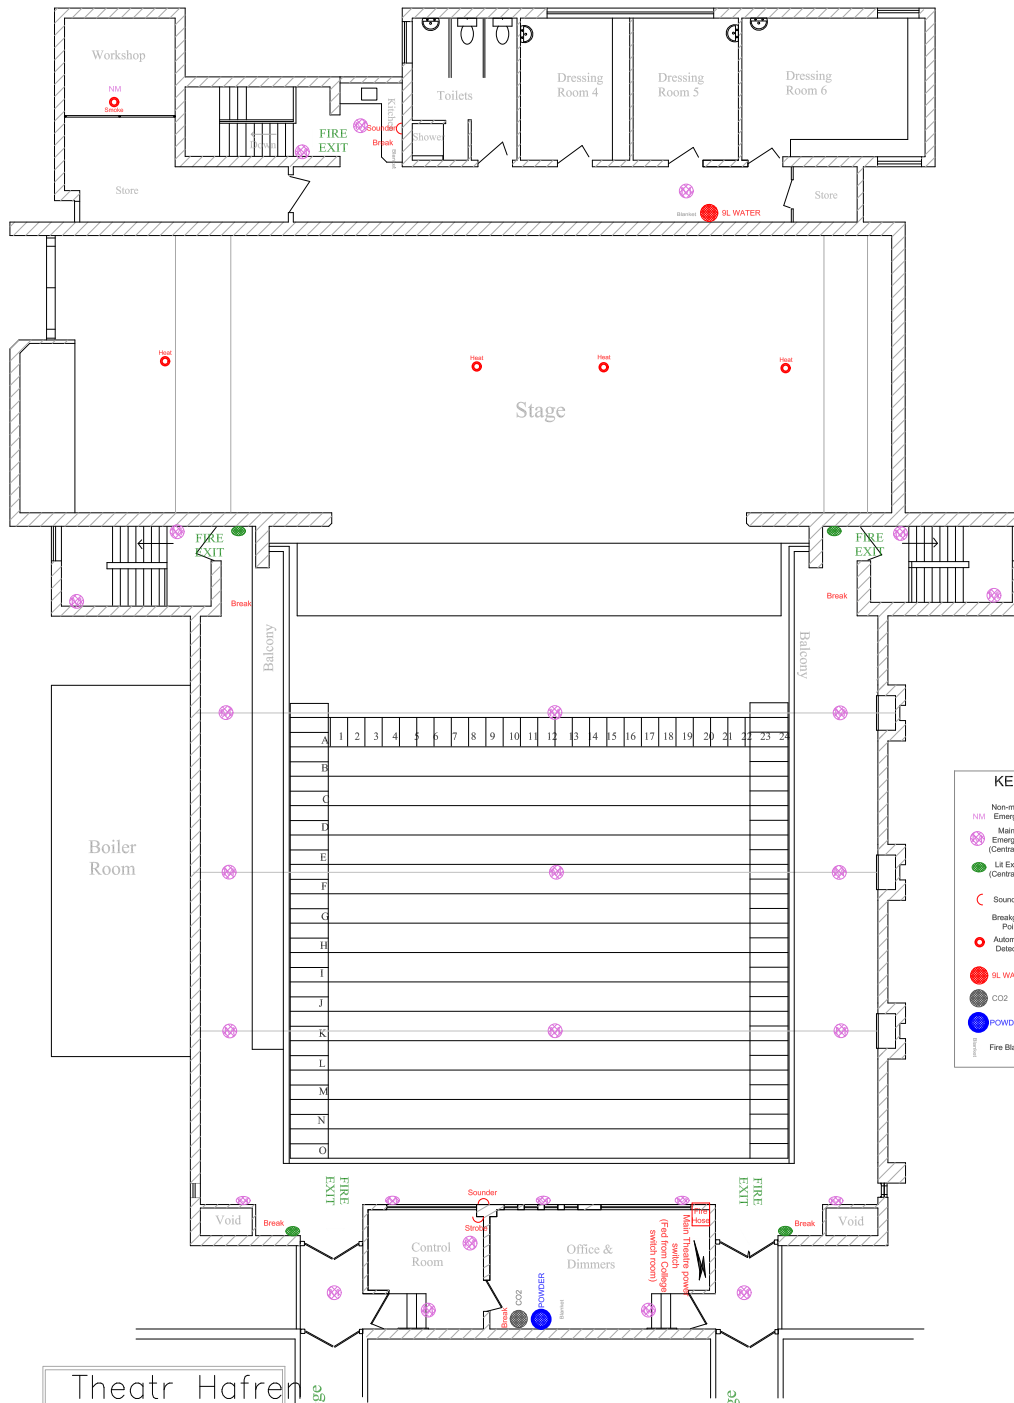

KEY

- ⊗ Non-maintained Emergency Lx
- ⊗ Maintained Emergency Lx (Central Battery)
- ⊗ Lit Exit Signs (Central Battery)
- ⊗ Sounder
- ⊗ Breakglass Point
- ⊗ Automatic Detector
- ⊗ SL WATER
- ⊗ CO2
- ⊗ POWDER
- ⊗ Fire Blanket

Theatr Hafren
 Llanidloes Rd, Newtown
 SY16 4HU
 Grid Ref: SO 092 905
 *** First Floor ***
 Scale 1: 125 / A3 PJW Mar 2003

COLLEGE
 TOILETS
 & FOYER

To College
 Foyer

To College
 Foyer